


AutoCAD SHX Text
LOT 5

TREE & SHRUBS LIST

SYMBOL	LATIN NAME/ COMMON NAME	SPREAD	CONTAINER SIZE
TREES			
	ACER CAMPESTRE FIELD MAPLE	25'	24" BOX STD. FORM
	CARPINUS BETULUS EUROPEAN HORNBEAM	25'	15 GALLON STD. FORM
	GINGKO BILOBA 'AUTUMN GOLD' AUTUMN GOLD GINGKO	30'	15 GALLON STD. FORM
	CERCIS CANADENSIS EASTERN REDBUD	35'	24" BOX STD. FORM
	ACER RUBRUM RED MAPLE	35'	24" BOX STD. FORM
	CELTIS OCCIDENTALIS AMERICAN HACKBERRY	35'	24" BOX STD. FORM
	CELTIS SINENSIS CHINESE HACKBERRY	40'	24" BOX STD. FORM
	PISTACHIA CHINENSIS 'KEITH DAVIES' SEEDLESS CHINESE PISTACHE	40'	15 GALLON STD. FORM
SHRUBS & GRASSES			
	MIX OF NATIVE GRASSES AND SHRUBS	3'-4'	1 GALLON
	NATIVE GROUNDCOVER	3'-4'	1 GALLON



OVERALL SITE
SCALE: 1" = 100'-0"

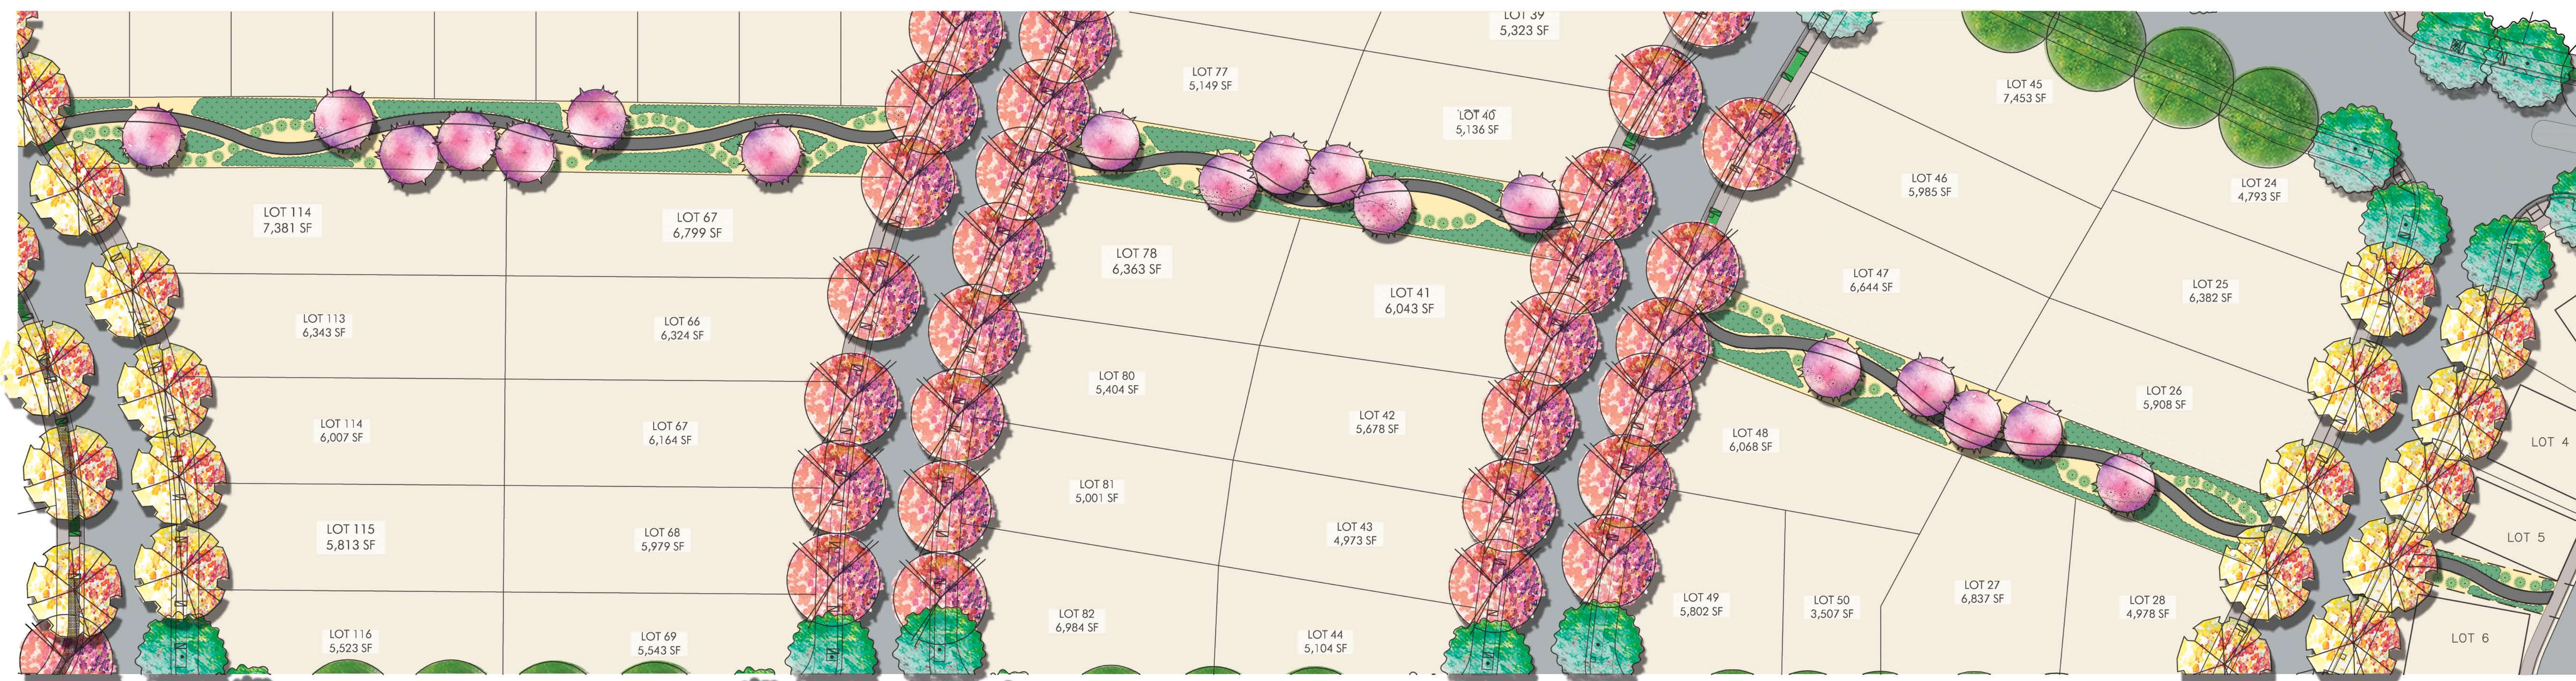

LINEAR PARK
SCALE: 1" = 30'-0"


LANDSCAPE IRRIGATION

LANDSCAPE IS LOW WATER USE SHRUBS IRRIGATED BY MEANS OF A LOW VOLUME DRIP IRRIGATION SYSTEM AND MEDIUM WATER USE TREES IRRIGATED WITH BUBBLERS. ALL IRRIGATION WILL BE OPERATED BY MEANS OF AN AUTOMATIC IRRIGATION CONTROLLER.

THE IRRIGATION SYSTEM WILL UTILIZE A FLOW SENSING/ MASTER VALVE ASSEMBLY THAT WILL SHUT THE SYSTEM DOWN IN THE EVENT OF A LINE BREAK SO AS TO PREVENT WASTING WATER AND DAMAGE TO LANDSCAPE. IT WILL ALSO FEATURE AN EVAPOTRANSPIRATION/ RAIN/ FREEZE SENSOR WHICH ADJUSTS THE IRRIGATION SCHEDULE BASED UPON REAL-TIME CONDITIONS IN ORDER TO PROVIDE THE MINIMUM AMOUNT OF IRRIGATION FOR OPTIMAL PLANT GROWTH.

BELLA VISTA SUBDIVISION
PRELIMINARY LANDSCAPE PLANTING PLAN

Prepared for:
Jake Morley
Guillon Inc. Construction
2550 Lakewest Drive, Ste 50
Chico, VCA 95928

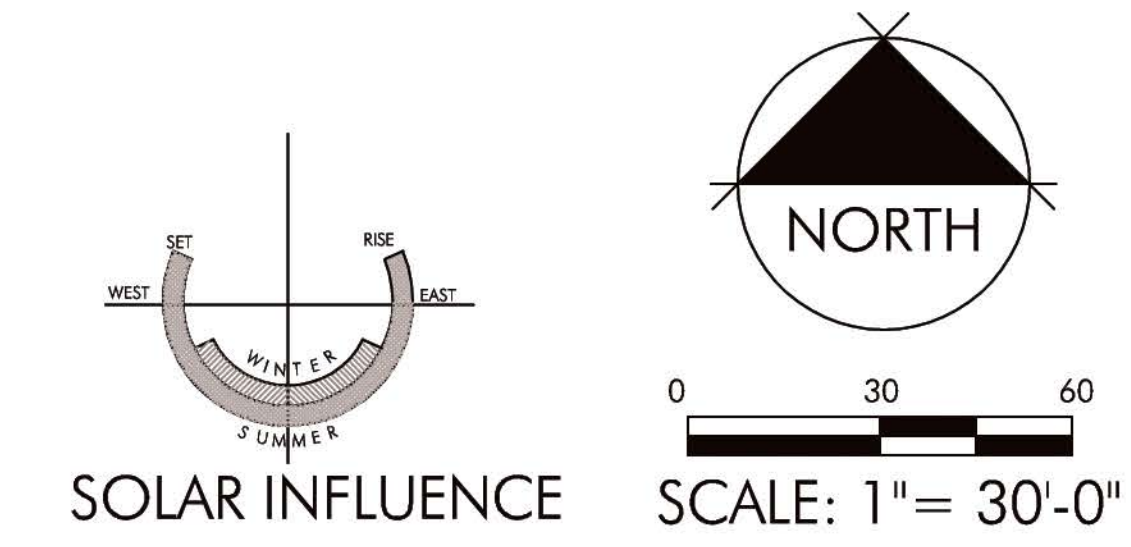

SHEET L-0.2

DATE: OCTOBER 23, 2020
PROJECT NUMBER: 2235
DRAWN:

Prepared by:
BRIAN FIRTH LANDSCAPE ARCHITECT, INC.
627 BROADWAY, SUITE 220, CHICO, CALIFORNIA 95928
PHONE: (530) 899-1130 www.BFLAdesign.com