

Item # 7


NEW RESIDENCE

ARNON & TOBIA ZIKLIK

45091 CALPELLA STREET, MENDOCINO CA

APN: 119-234-08

CALPELLA STREET

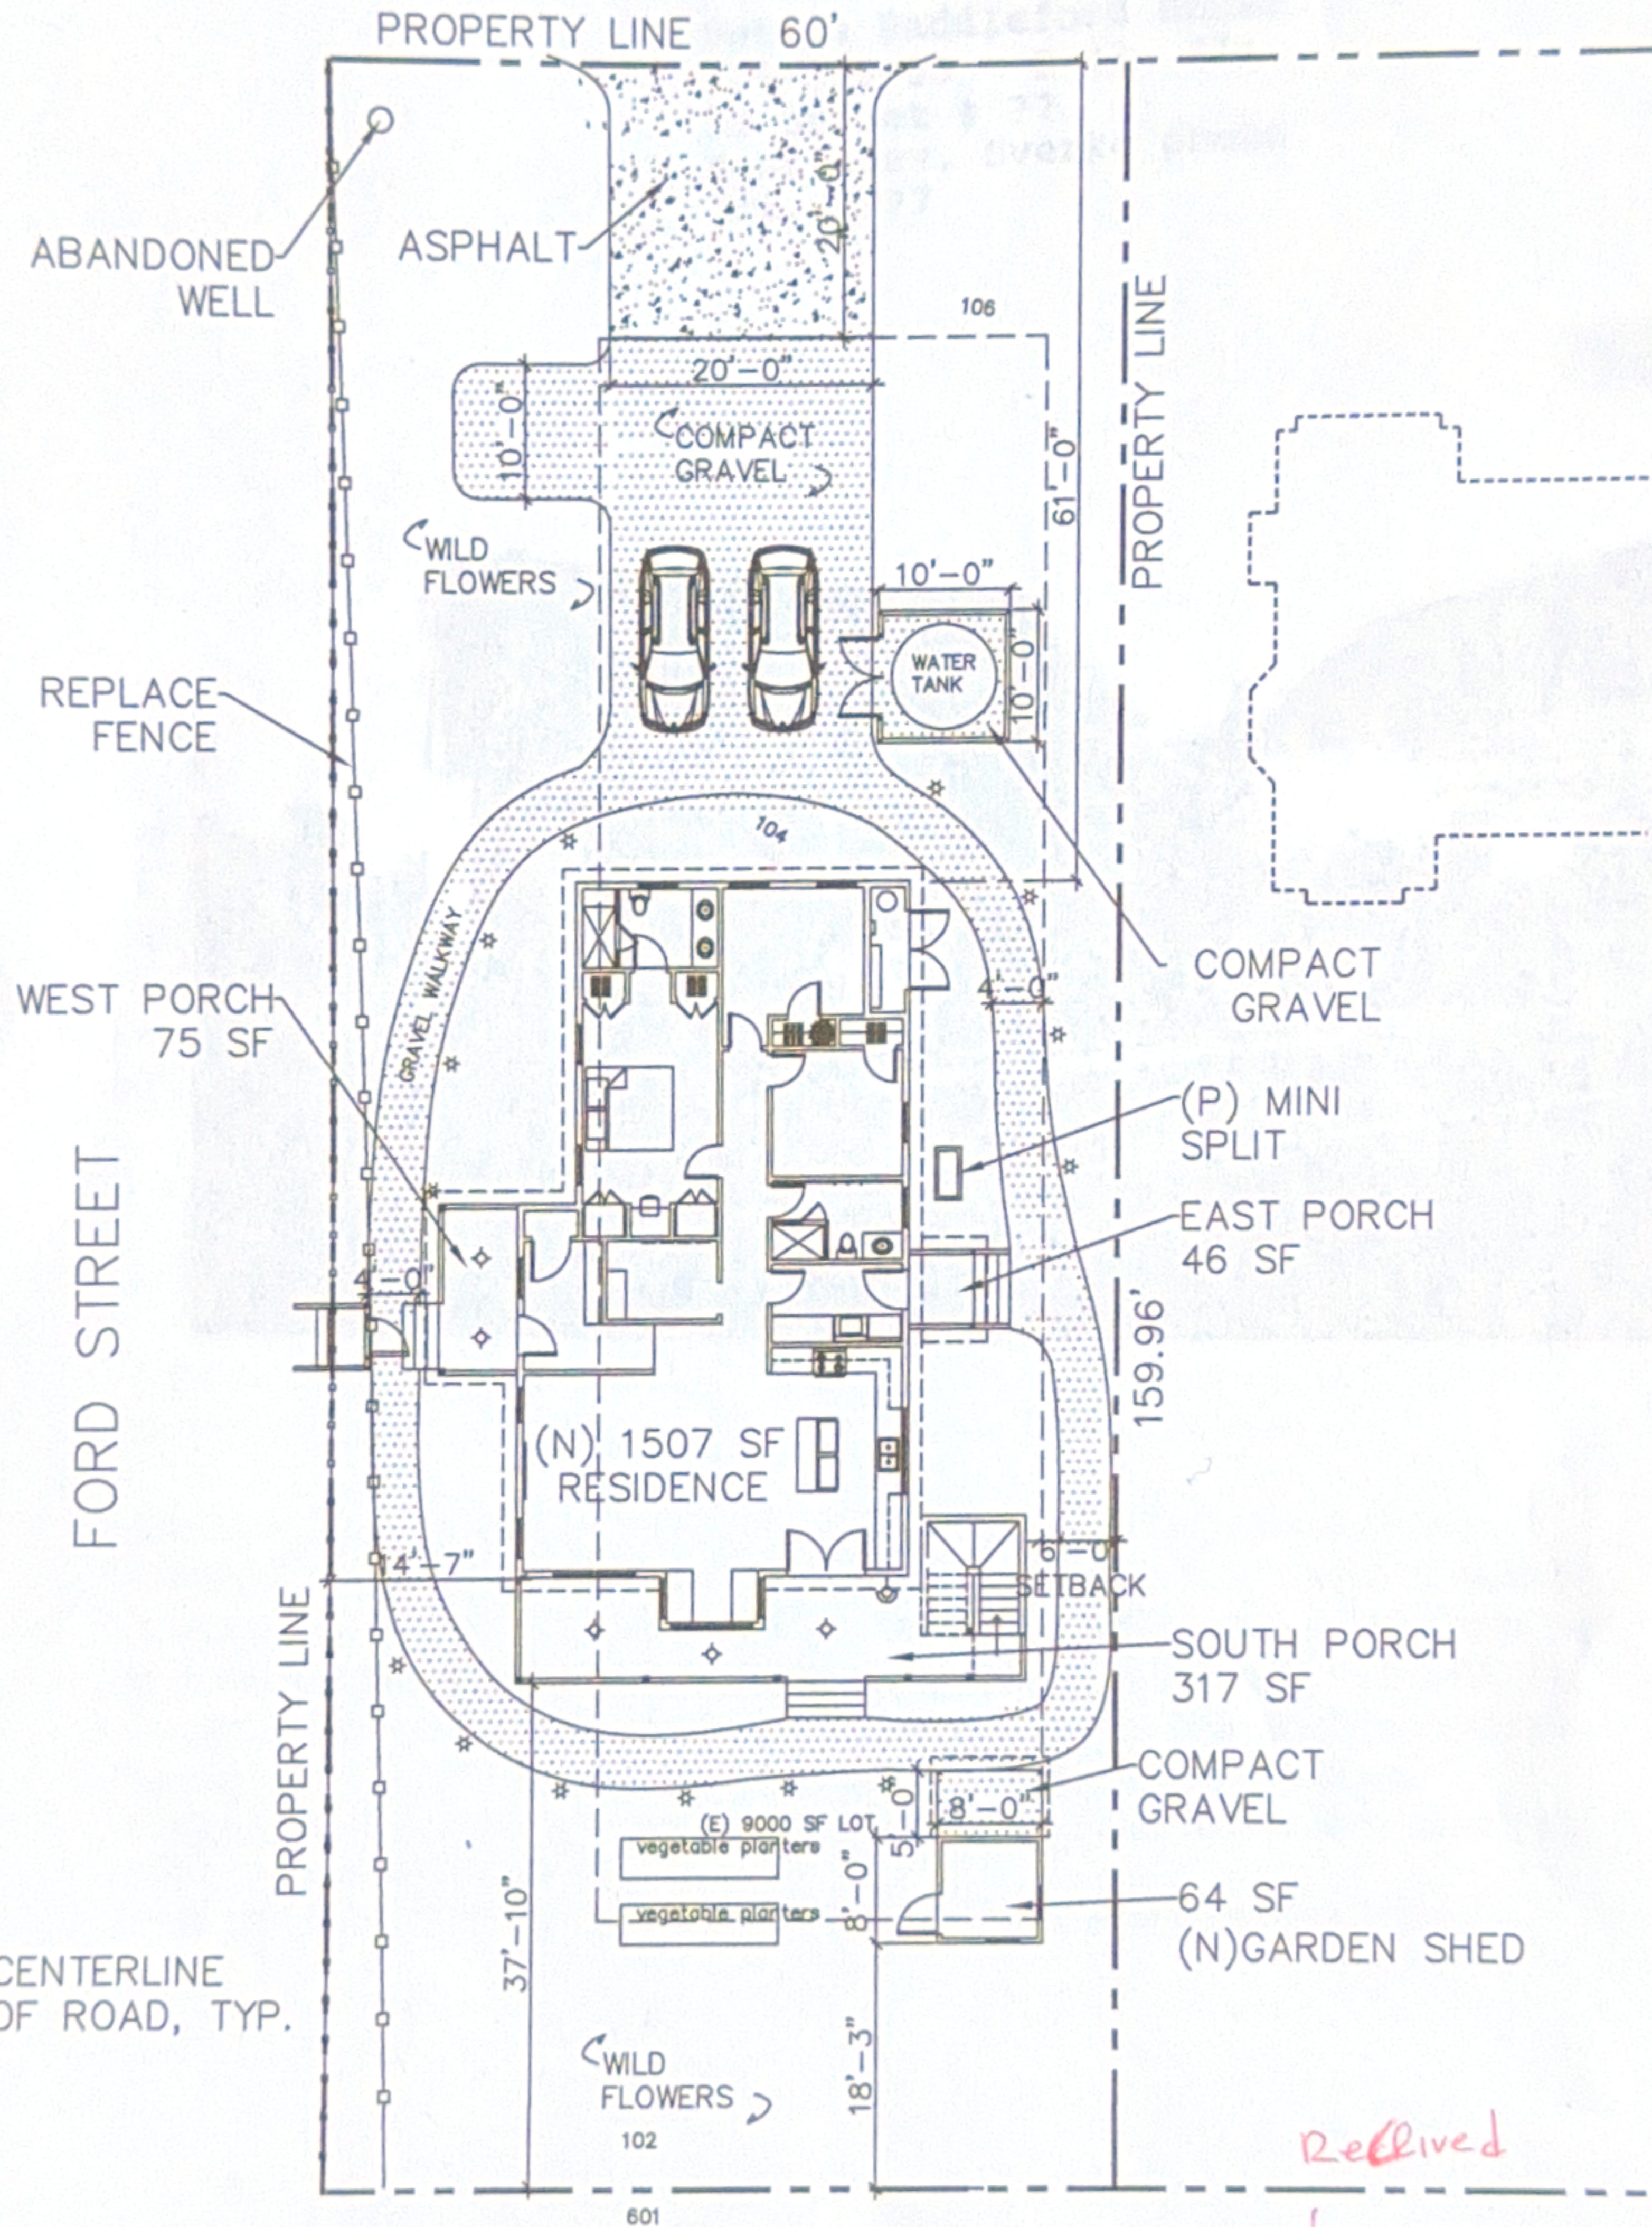

(P) PLOT PLAN

SCALE: 1" = 20'-0"

UKIAH STREET

Received

Lennox
12-1-2025

Public Comment Item 7